


35th Annual Detroit Free Press/Talmer Bank Marathon 2012 HEALTH & FITNESS EXPO EXPO FLOOR PLAN

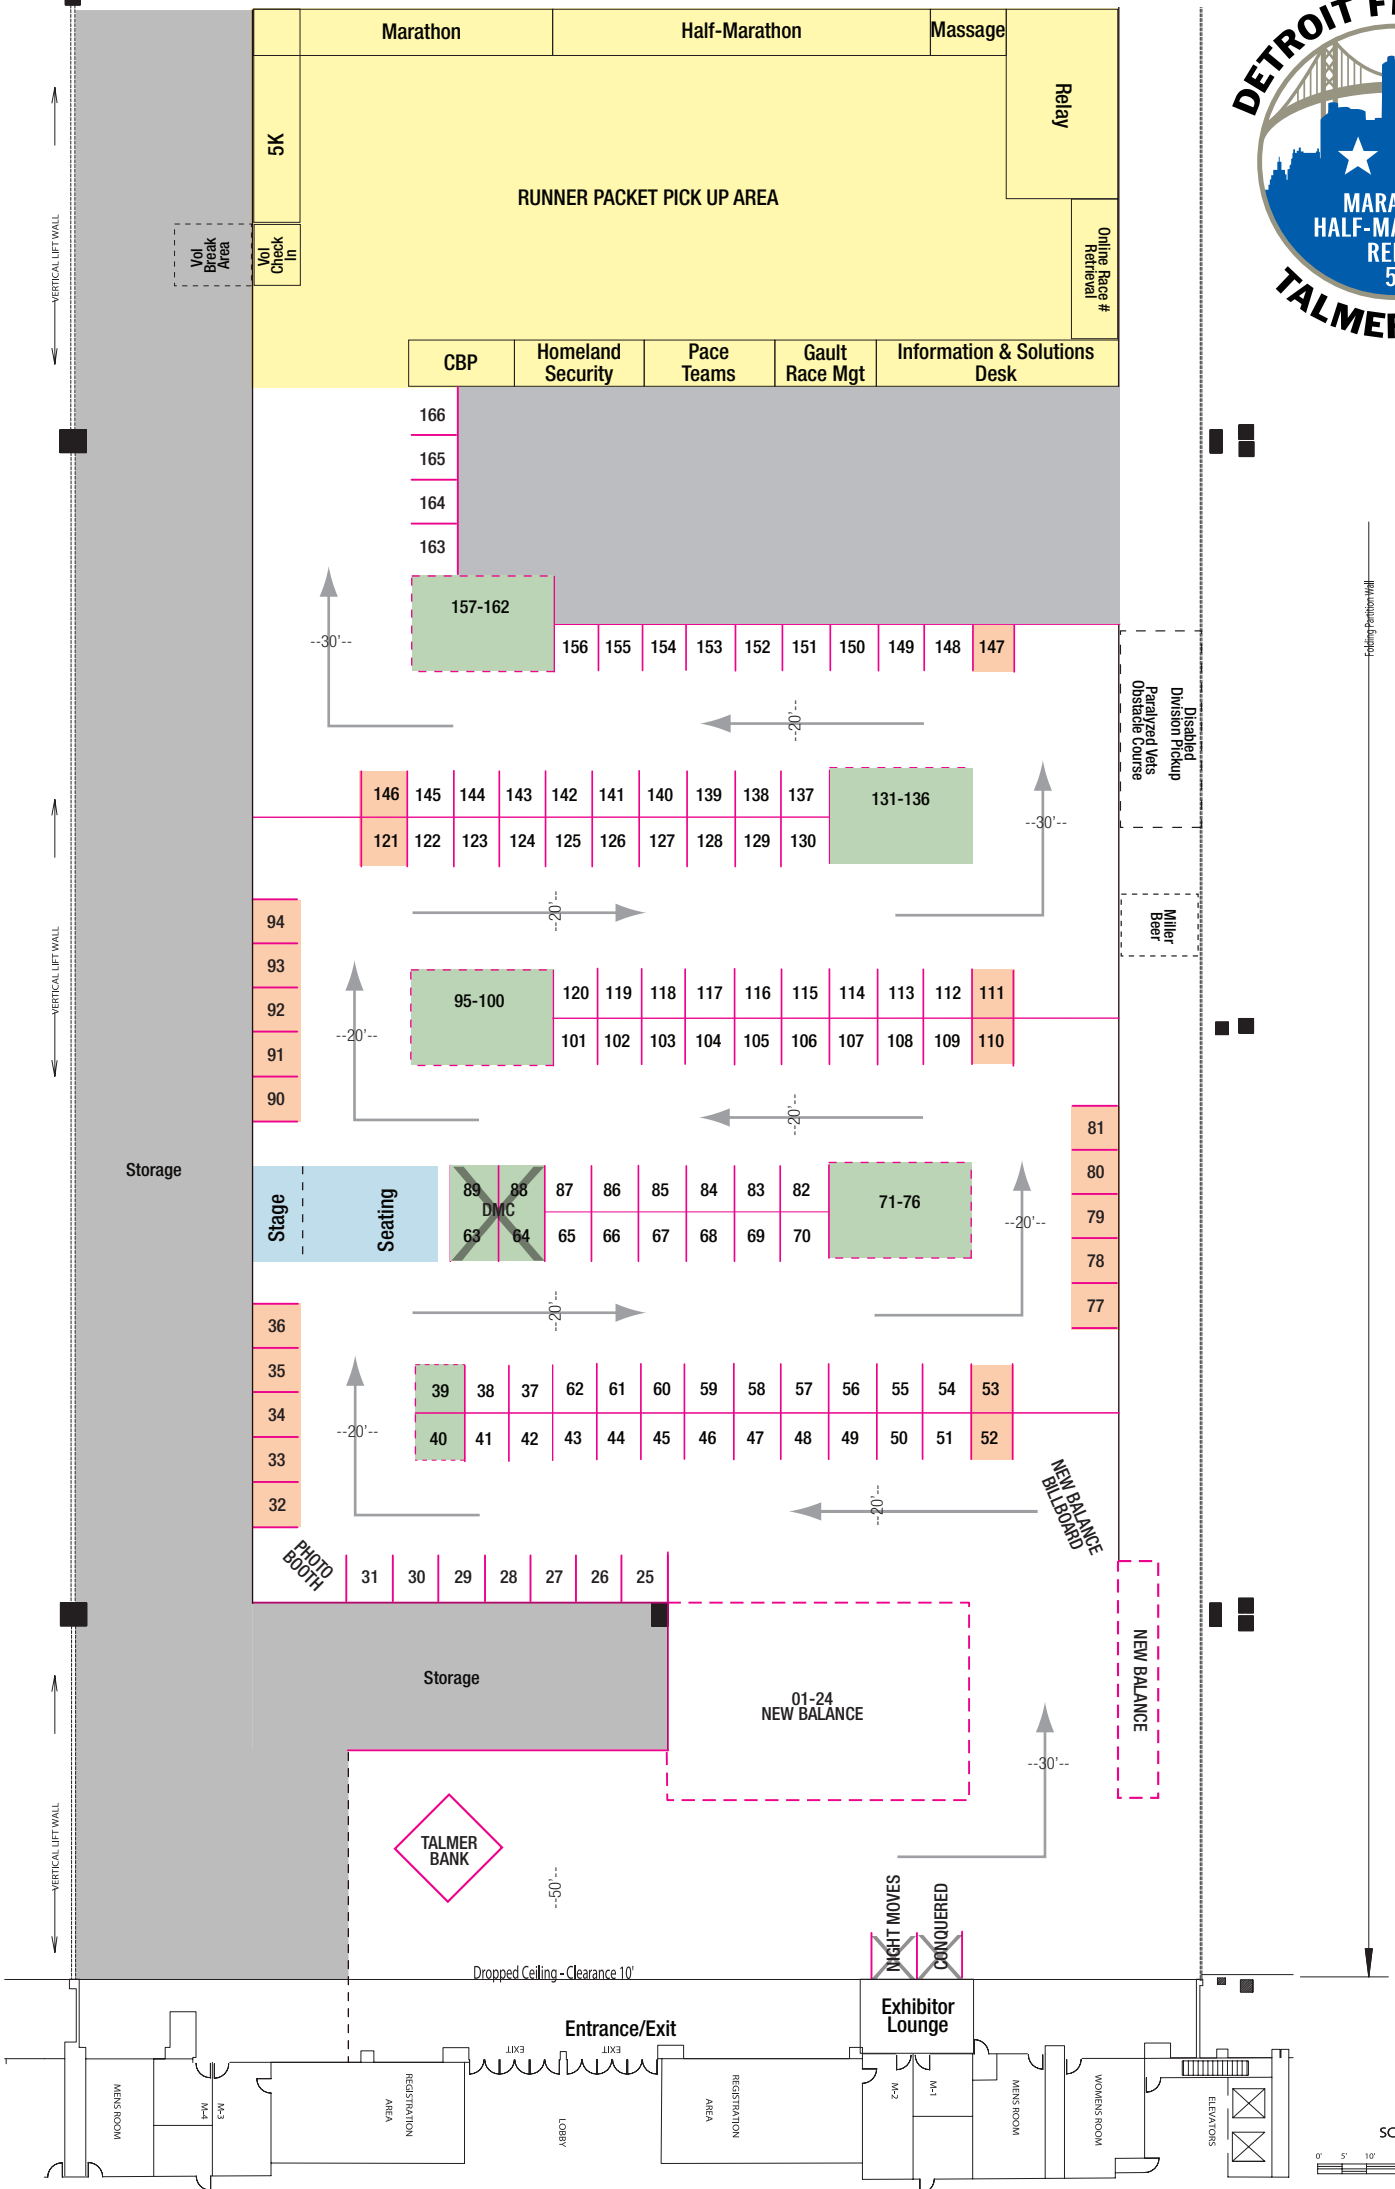

SCALE: 1"=16'
0' 5' 10' 20' 30' 40' 50'